


WSPÓLRZĘDNE PUNKTÓW -UKŁAD 65

NR. PUNKTU	X	Y
1	5634222.91	4549871.87
2	213.22	874.34
3	198.67	878.05
4	190.69	880.10
5	190.91	880.06
6	183.56	884.23
7	170.57	891.74
8	160.40	897.62
9	153.90	893.88
10	154.90	892.14
11	164.89	892.14
12	159.89	883.48
13	167.87	900.81
14	165.87	897.35
15	164.23	902.46
16	161.95	904.70
17	156.30	902.88
18	158.30	906.35
19	168.43	915.39
20	148.41	901.67
21	148.40	893.01
22	149.40	891.28
23	145.90	897.35
24	144.72	888.58
25	142.40	887.25
26	139.72	887.25
27	135.73	887.26
28	137.99	910.59
29	125.00	918.10
30	109.42	927.11
31	099.03	933.12
32	086.05	940.63

WSPÓLRZĘDNE PUNKTÓW -UKŁAD 2000

NR. PUNKTU	X	Y
1	5777049.30	7418457.95
2	039.62	460.43
3	025.07	464.16
4	017.09	466.21
5	017.31	466.17
6	5777009.97	470.35
7	5776996.98	477.87
8	986.82	483.76
9	980.32	480.03
10	981.31	478.29
11	991.30	478.28
12	986.30	469.62
13	994.29	486.95
14	992.29	483.49
15	980.65	488.60
16	988.38	490.84
17	982.72	489.03
18	984.73	492.49
19	994.87	501.52
20	974.63	487.62
21	974.82	479.16
22	975.81	477.43
23	972.32	483.51
24	971.13	474.74
25	968.81	473.41
26	966.13	473.41
27	962.14	473.43
28	964.42	496.75
29	951.44	504.28
30	935.87	513.30
31	925.49	519.32
32	912.51	526.84

RZUT Z GÓRY 1:200

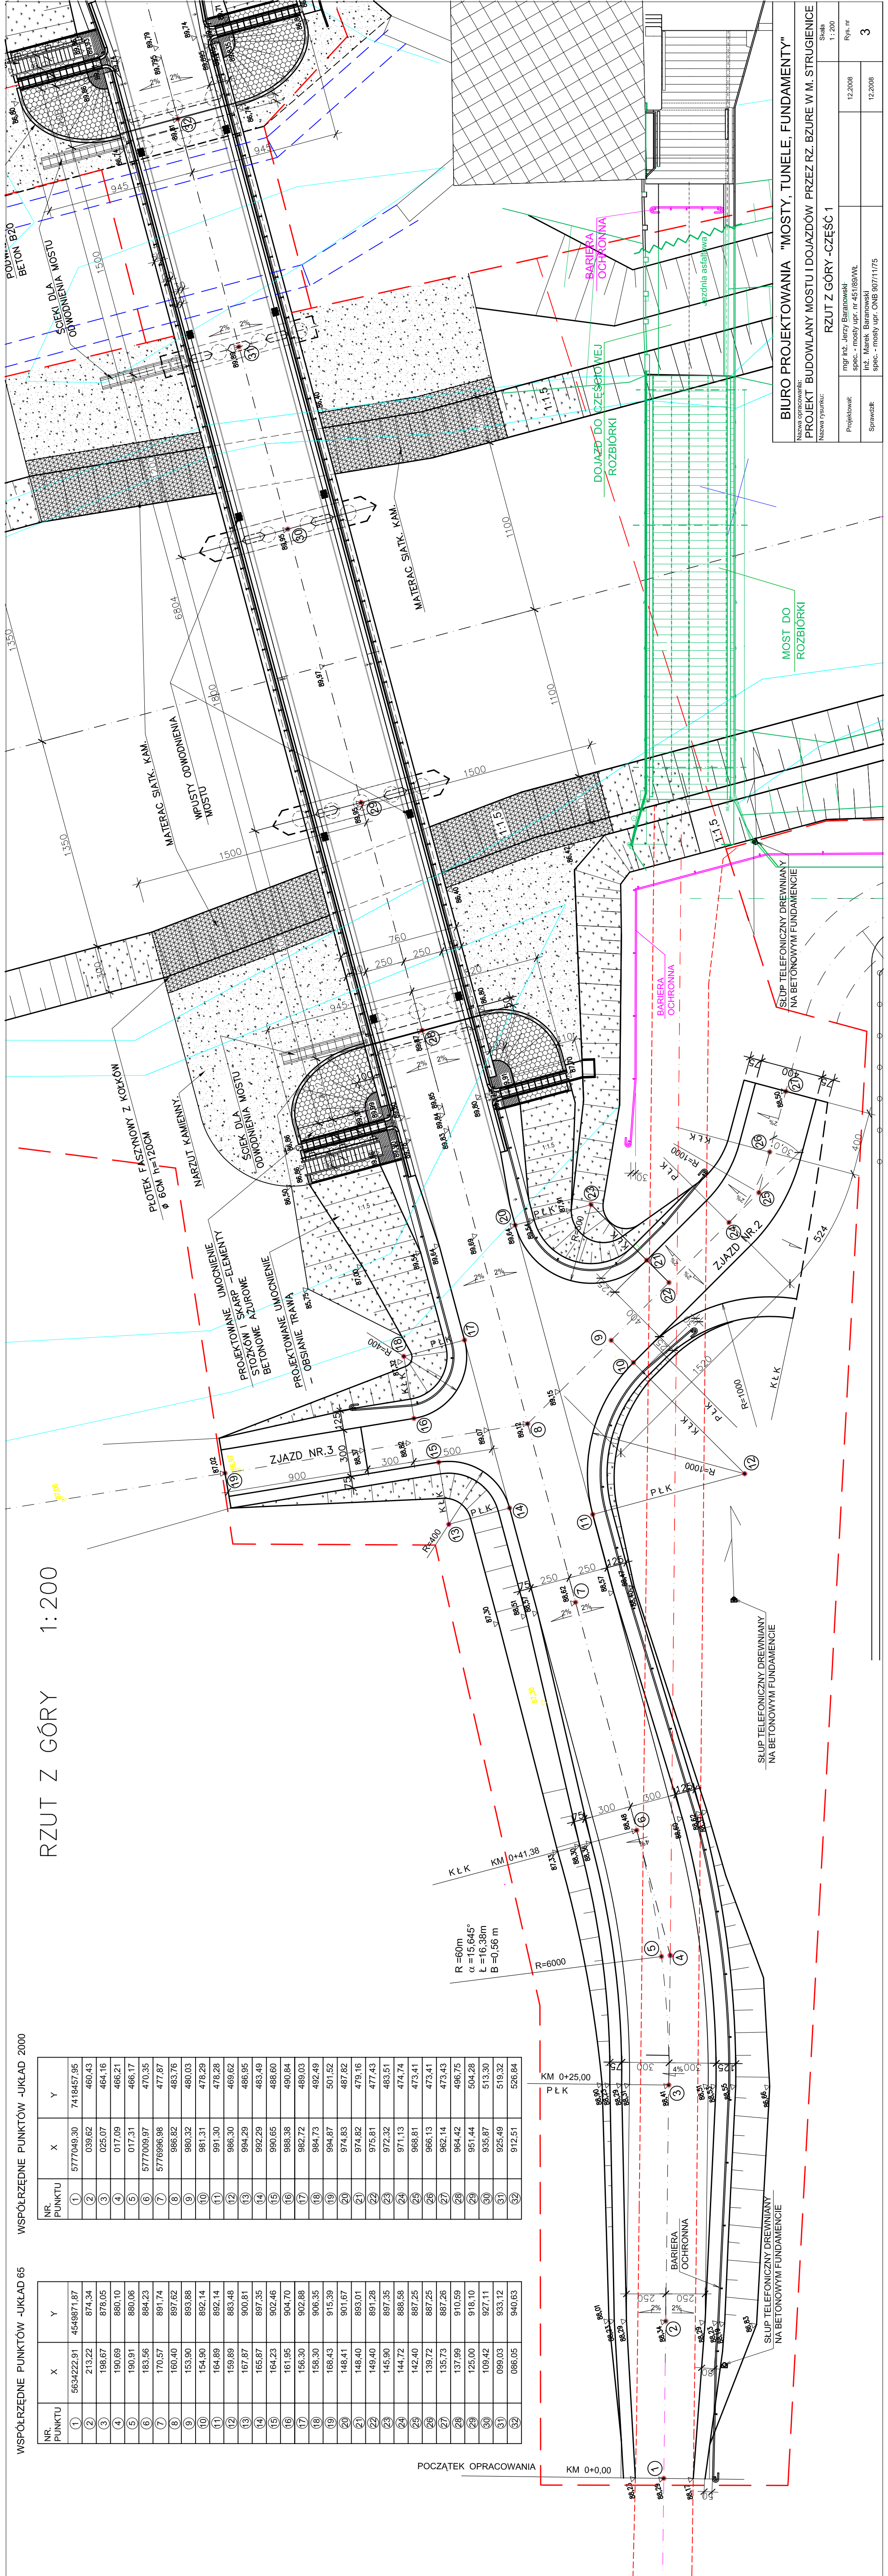

BIURO PROJEKTOWANIA "MOSTY, TUNELE, FUNDAMENTY"
 Nazwa opracowania: **PROJEKT BUDOWLANY MOSTU I DOJAZDÓW PRZEZ RZ. BZURE W M. STRUGIENICE**
 Nazwa rysunku: **RZUT Z GÓRY - CZĘŚĆ 1**

mgr inż. Jerzy Baranowski spec. - mosty ugr. nr 451/69/WL	Projektor:	12.2008	Rys. nr
inż. Marek Baranowski spec. - mosty ugr. ONB 907/11/75	Sprawdził:	12.2008	3

Skala: 1:200